

3. This drawing is to be used in conjunction with the other drawings and specifications.
4. Any building construction should be checked on site and any discrepancies reported to the Architect.

Plot 4

Plot 7

PROPOSED HOUSING DEVELOPMENT
PHASE 1A
ADJACENT TO AUDITON MOTTE
WELL ROAD, MOFFAT


PLOTS 5 and 6 - Crosslaw
Ground Floor Plan
as Proposed

DATE	BY	DATE	BY
21.10	AL	Aug 2023	MB



PROJECT NO. **AT2563** PLOTS 5&6-202

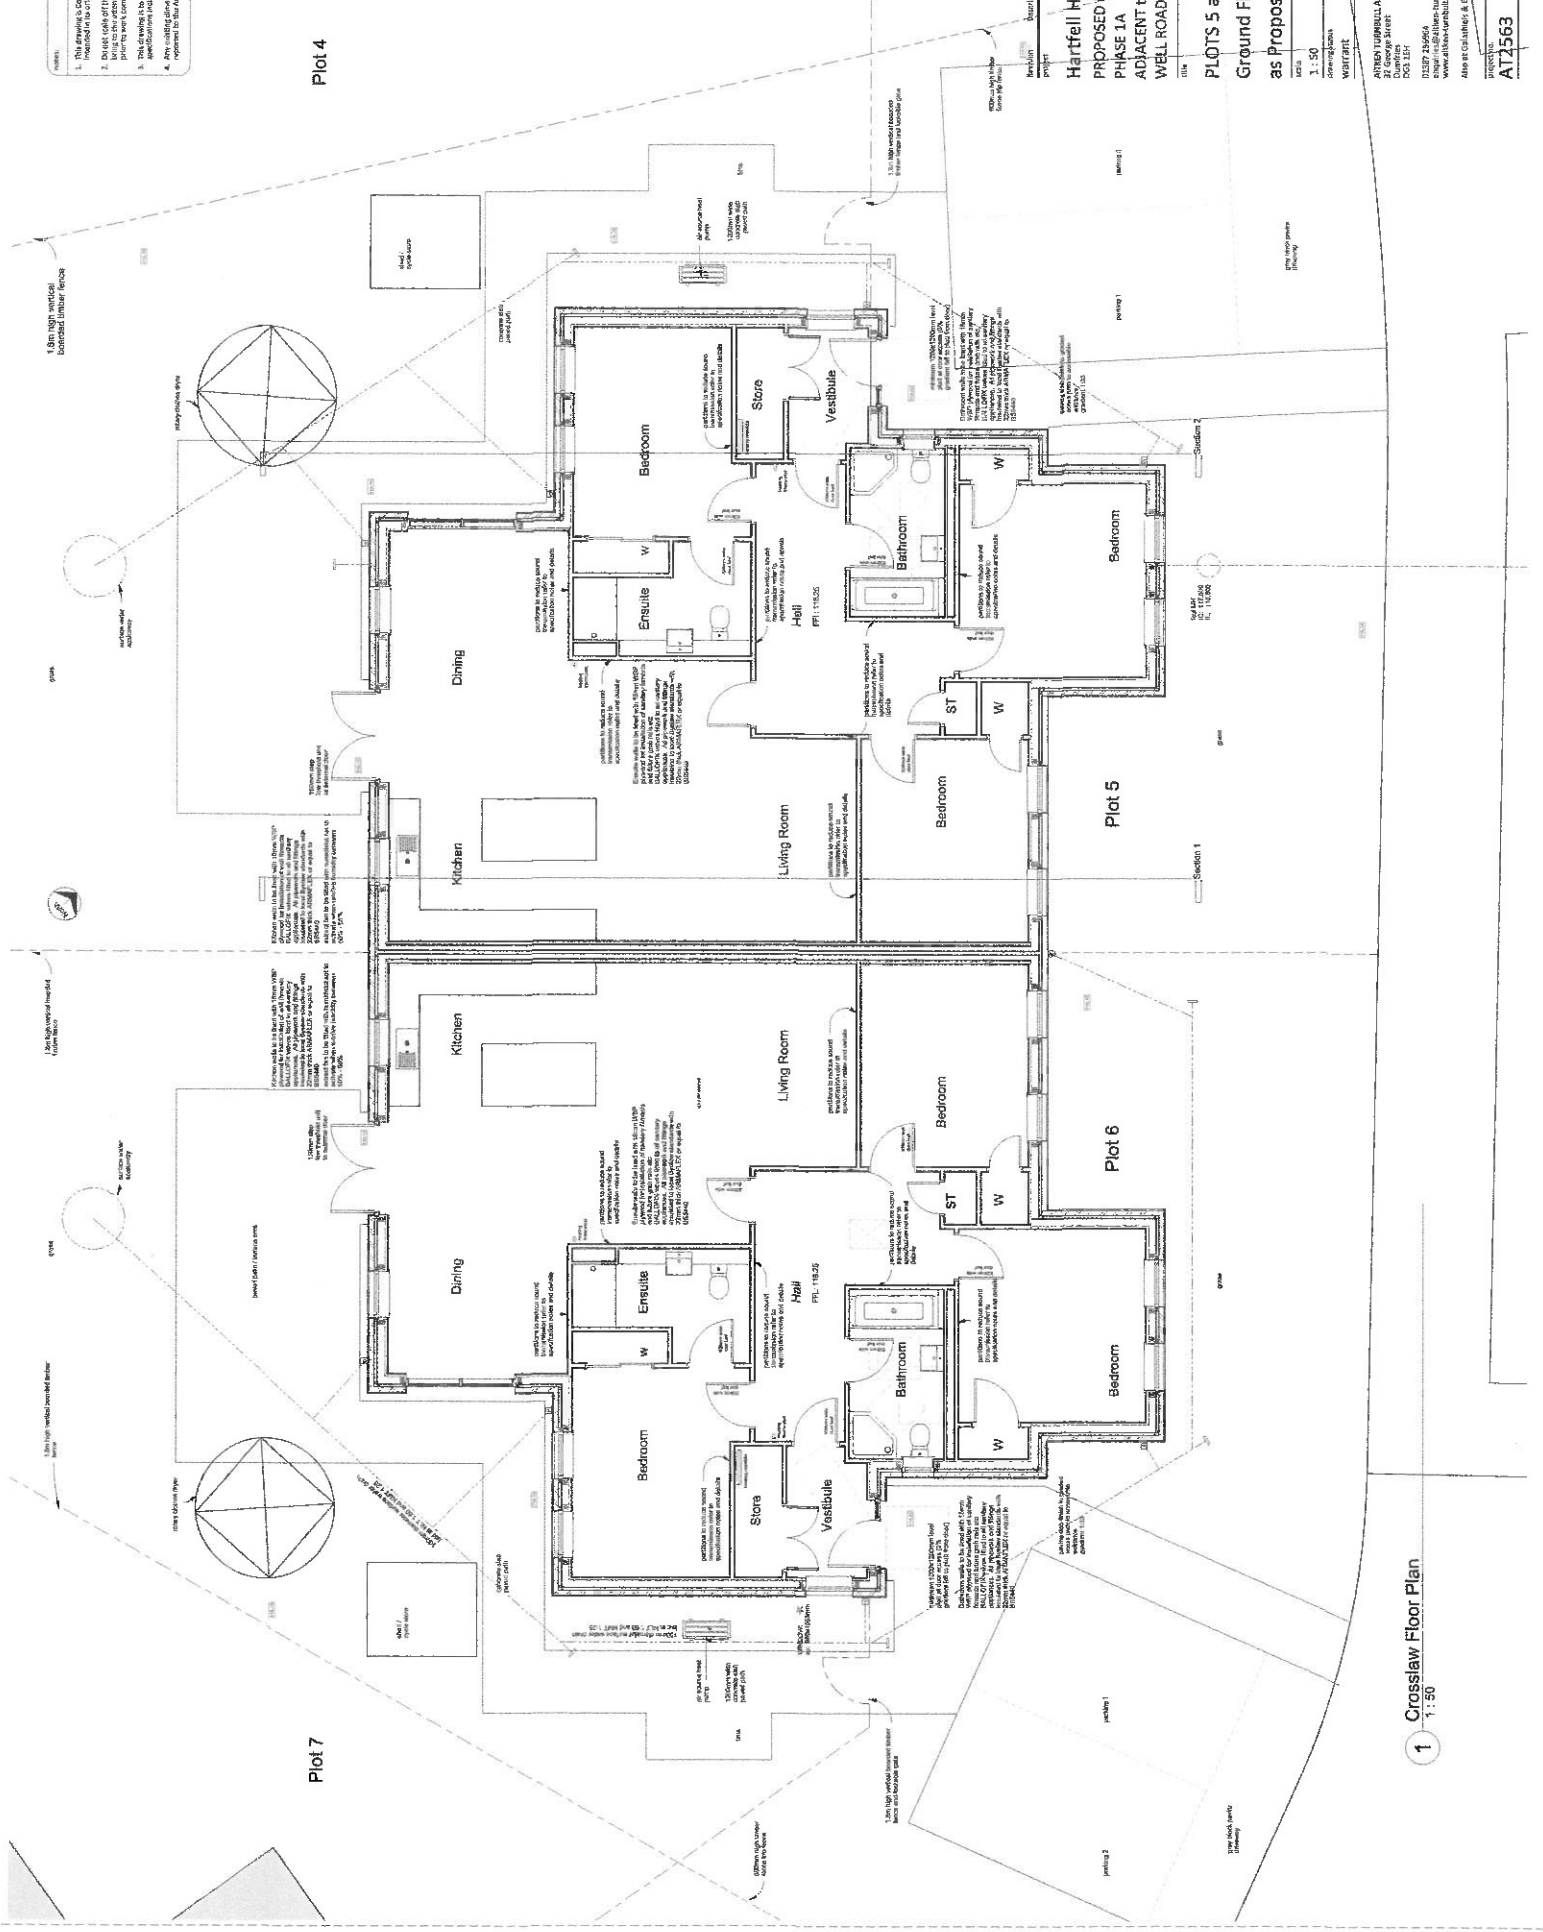

1 Crosslaw Floor Plan
1:50